
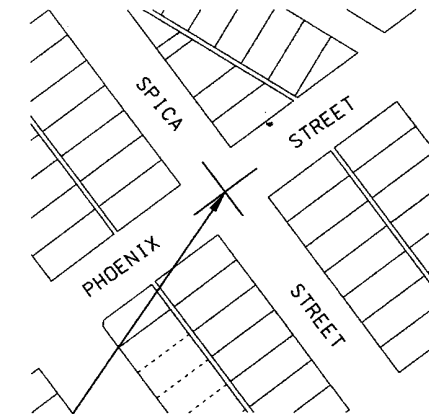


WATER SERVICES COORDINATION ACT 1995
SOUTHERN CROSS OPERATING AREA
(SEWERAGE AND NON-POTABLE WATER SUPPLY SERVICES)

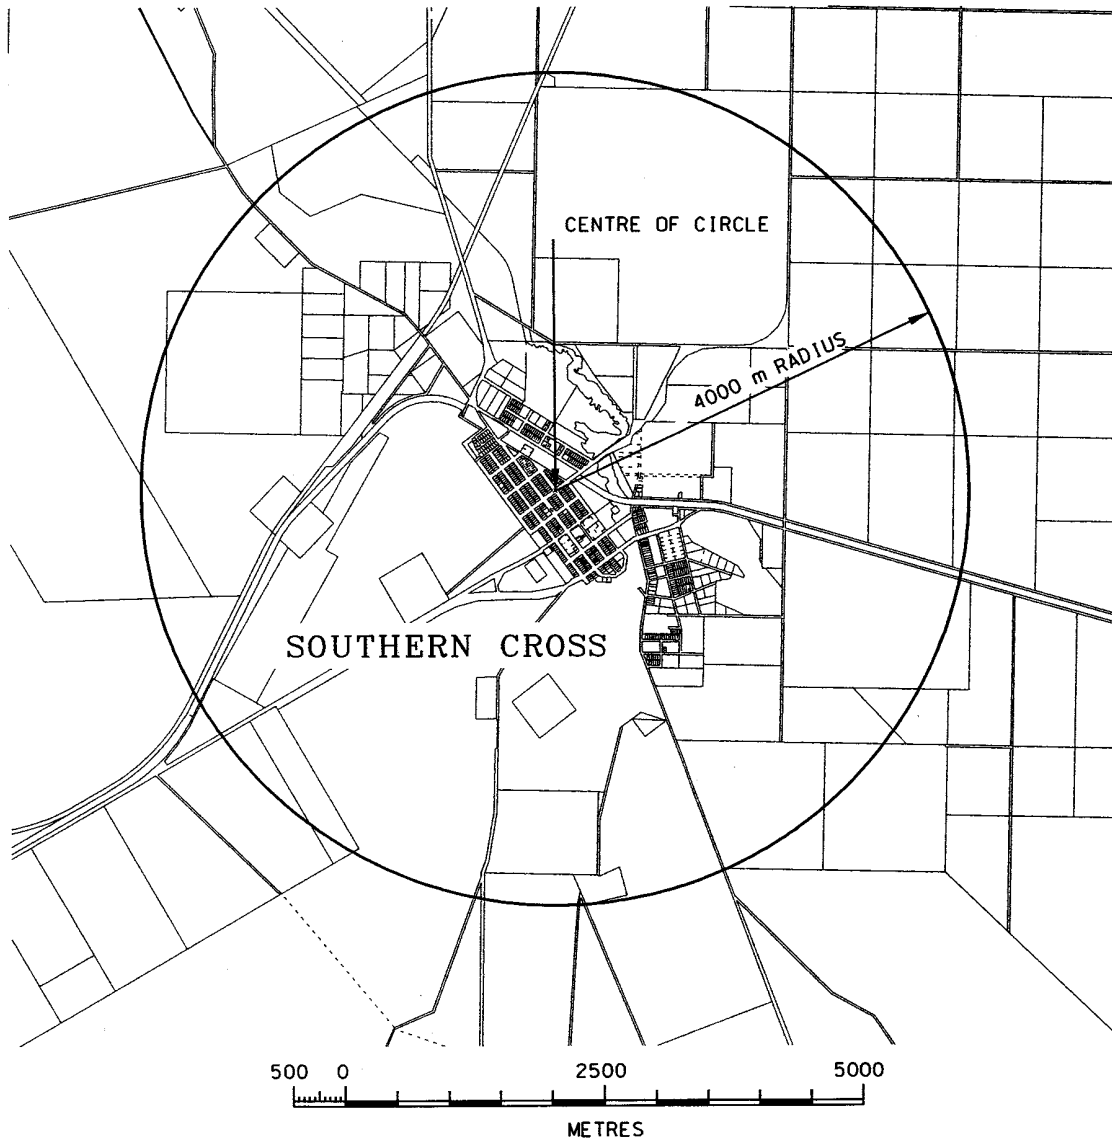

CENTRE OF CIRCLE
 THE INTERSECTION OF THE CENTRE
 LINES OF PHOENIX AND SPICA STREETS,
 SOUTHERN CROSS TOWNSITE.

DESIGN FILE: WAWA_A32289_PC:2501

19-6-02	B	AMENDED SERVICE	MO					
5-12-95	A	ORIGINAL ISSUE	N.M	W.G	W.G			
DATE	No.	DESCRIPTION	DRN	CHK	APR			



APPROVED : *Brian Mackay*
 COORDINATOR OF WATER SERVICES
 DATE : 14 June 2002

WATER SERVICES COORDINATION ACT 1995
SOUTHERN CROSS OPERATING AREA
(SEWERAGE AND NON-POTABLE WATER SUPPLY SERVICES)
LICENSEE : SHIRE OF YILGARN

DRAWN M. OLNEY	CHECKED	APPROVED	PLAN NO. OWR-OA-034	ISSUE B	ORIG SIZE A3
FILE No.	SCALE 1:50,000	DATE 19 JUNE 2002			