



DESIGN FILE:WA WA A32289 PC:2801

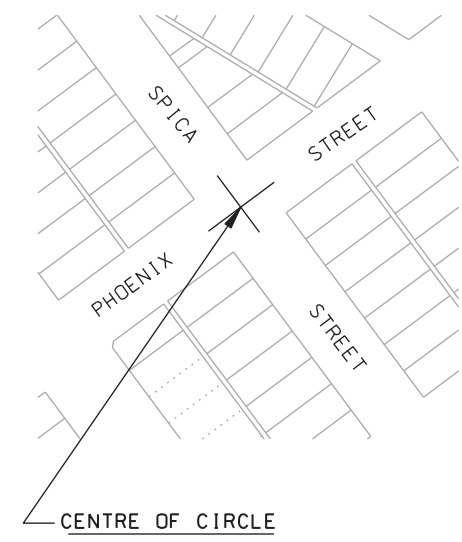

CENTRE OF CIRCLE
 THE INTERSECTION OF THE CENTRE
 LINES OF PHOENIX AND SPICA STREETS,
 SOUTHERN CROSS TOWNSITE.

DATE	No.	DESCRIPTION	DRN	CHK	APR

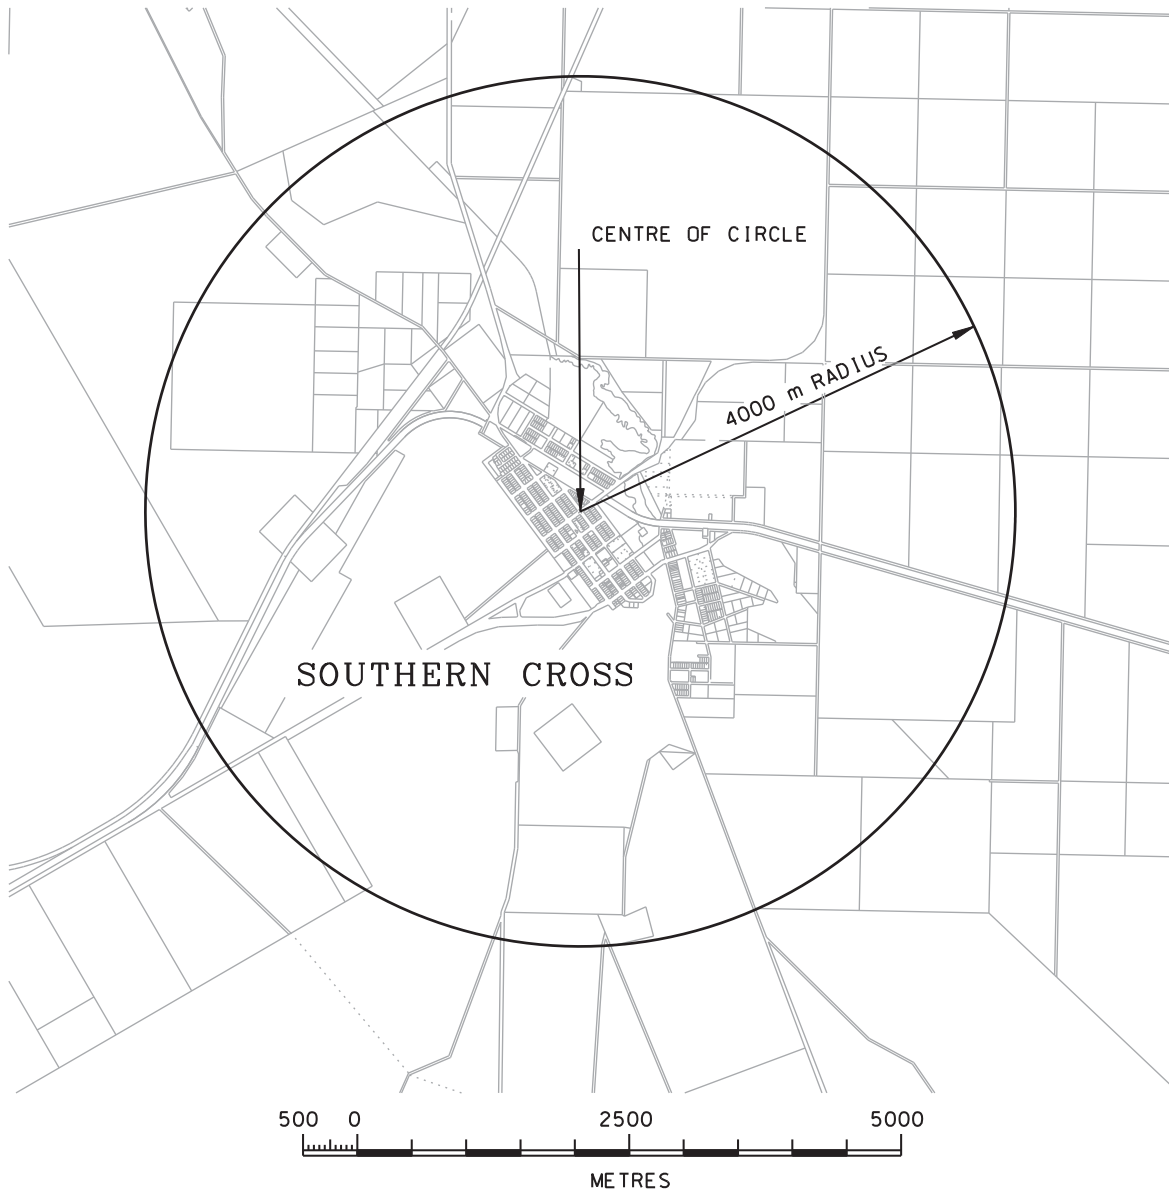

APPROVED : _____
 CHAIRMAN
 Economic Regulation Authority

DATE : _____

WATER SERVICES ACT 2012
SOUTHERN CROSS OPERATING AREA
SEWERAGE & NON-POTABLE WATER SUPPLY SERVICES
LICENSEE : SHIRE OF YILGARN

DRAWN	CHECKED	APPROVED	PLAN NO.	ISSUE	ORIG SIZE
FILE No.	SCALE 1:50,000	DATE	OWR-OA-034	C	A3