

NOTICE

WATER CORPORATION: APPLICATION TO UPDATE OPERATING AREAS

The Economic Regulation Authority (Authority) received a request from the Water Corporation on 1 November 2005 to update six Operating Areas for potable water supply services and one Operating Area for sewerage services.

This notice is provided consistent with the Authority's undertaking to notify licensees (under the *Water Services Licensing Act 1995*) of applications to amend operating licences and for new applications.

The Authority is seeking comments on the proposed amendments, which are to be received by **4.00pm WST Thursday 24 November 2005**.

A copy of the applicant's proposed changes is available on the Authority's website <http://www.era.wa.gov.au>.

The applicant's details are:

Name: Water Corporation
Address: 629 Newcastle Street
LEEDERVILLE WA 6007

For further information contact:

General Inquiries


Mr Paul Kelly
A/Executive Director
Licensing, Monitoring & Customer
Protection
Ph: 61 8 9213 1900
Fax: 61 8 9213 1999


Media Inquiries


Mr Paul Byrne
Director
Byrne and Byrne Corporate
Communications
Ph: +61 8 9385 9941
Mb. 0417 922 452

LYNDON ROWE
CHAIRMAN
10 November 2005

NO.	AMENDED DRAWING NO	LICENCE AREA AFFECTED	CHANGE REASON	SUPERSEDED LICENCE AREAS
Potable Water Supply Service				
1	OWR-OA-134 E	Exmouth	Inclusion of mains extension onto two jetties with single service	Nil
2.	OWR-OA-055 H	Goldfields and Agricultural	<ul style="list-style-type: none"> ▪ Inclusion of mains extension north of Kalannie ▪ Inclusion of mains extension west of Miling ▪ Inclusion of mains extension east of Bonnie Rock ▪ Inclusion of mains extension north of Beacon All with services outside Operating Area	Nil
3.	OWR-OA-120 G	Great Southern Towns	Inclusion of mains extension south east of Pingrup with services	Nil
4.	OWR-OA-040 F	Ravensthorpe	Inclusion of distribution main on operating area border	Nil
5.	OWR-OA-102 H	Geraldton	Service by Agreement on Lot 17 Francisco Road for which water meter is inside OA but land serviced is outside OA	Nabawa WS OWR-OA-234 Yuna OWR-OA-152 C
6.	OWR-OA-224 C	Augusta	Inclusion of mains extension to lighthouse south of Augusta	
Wastewater Service				
7.	OWR-OA-082 D	Bridgetown-Greenbushes	Inclusion of a single service, south of, and adjacent to existing operating area boundary.	Nil

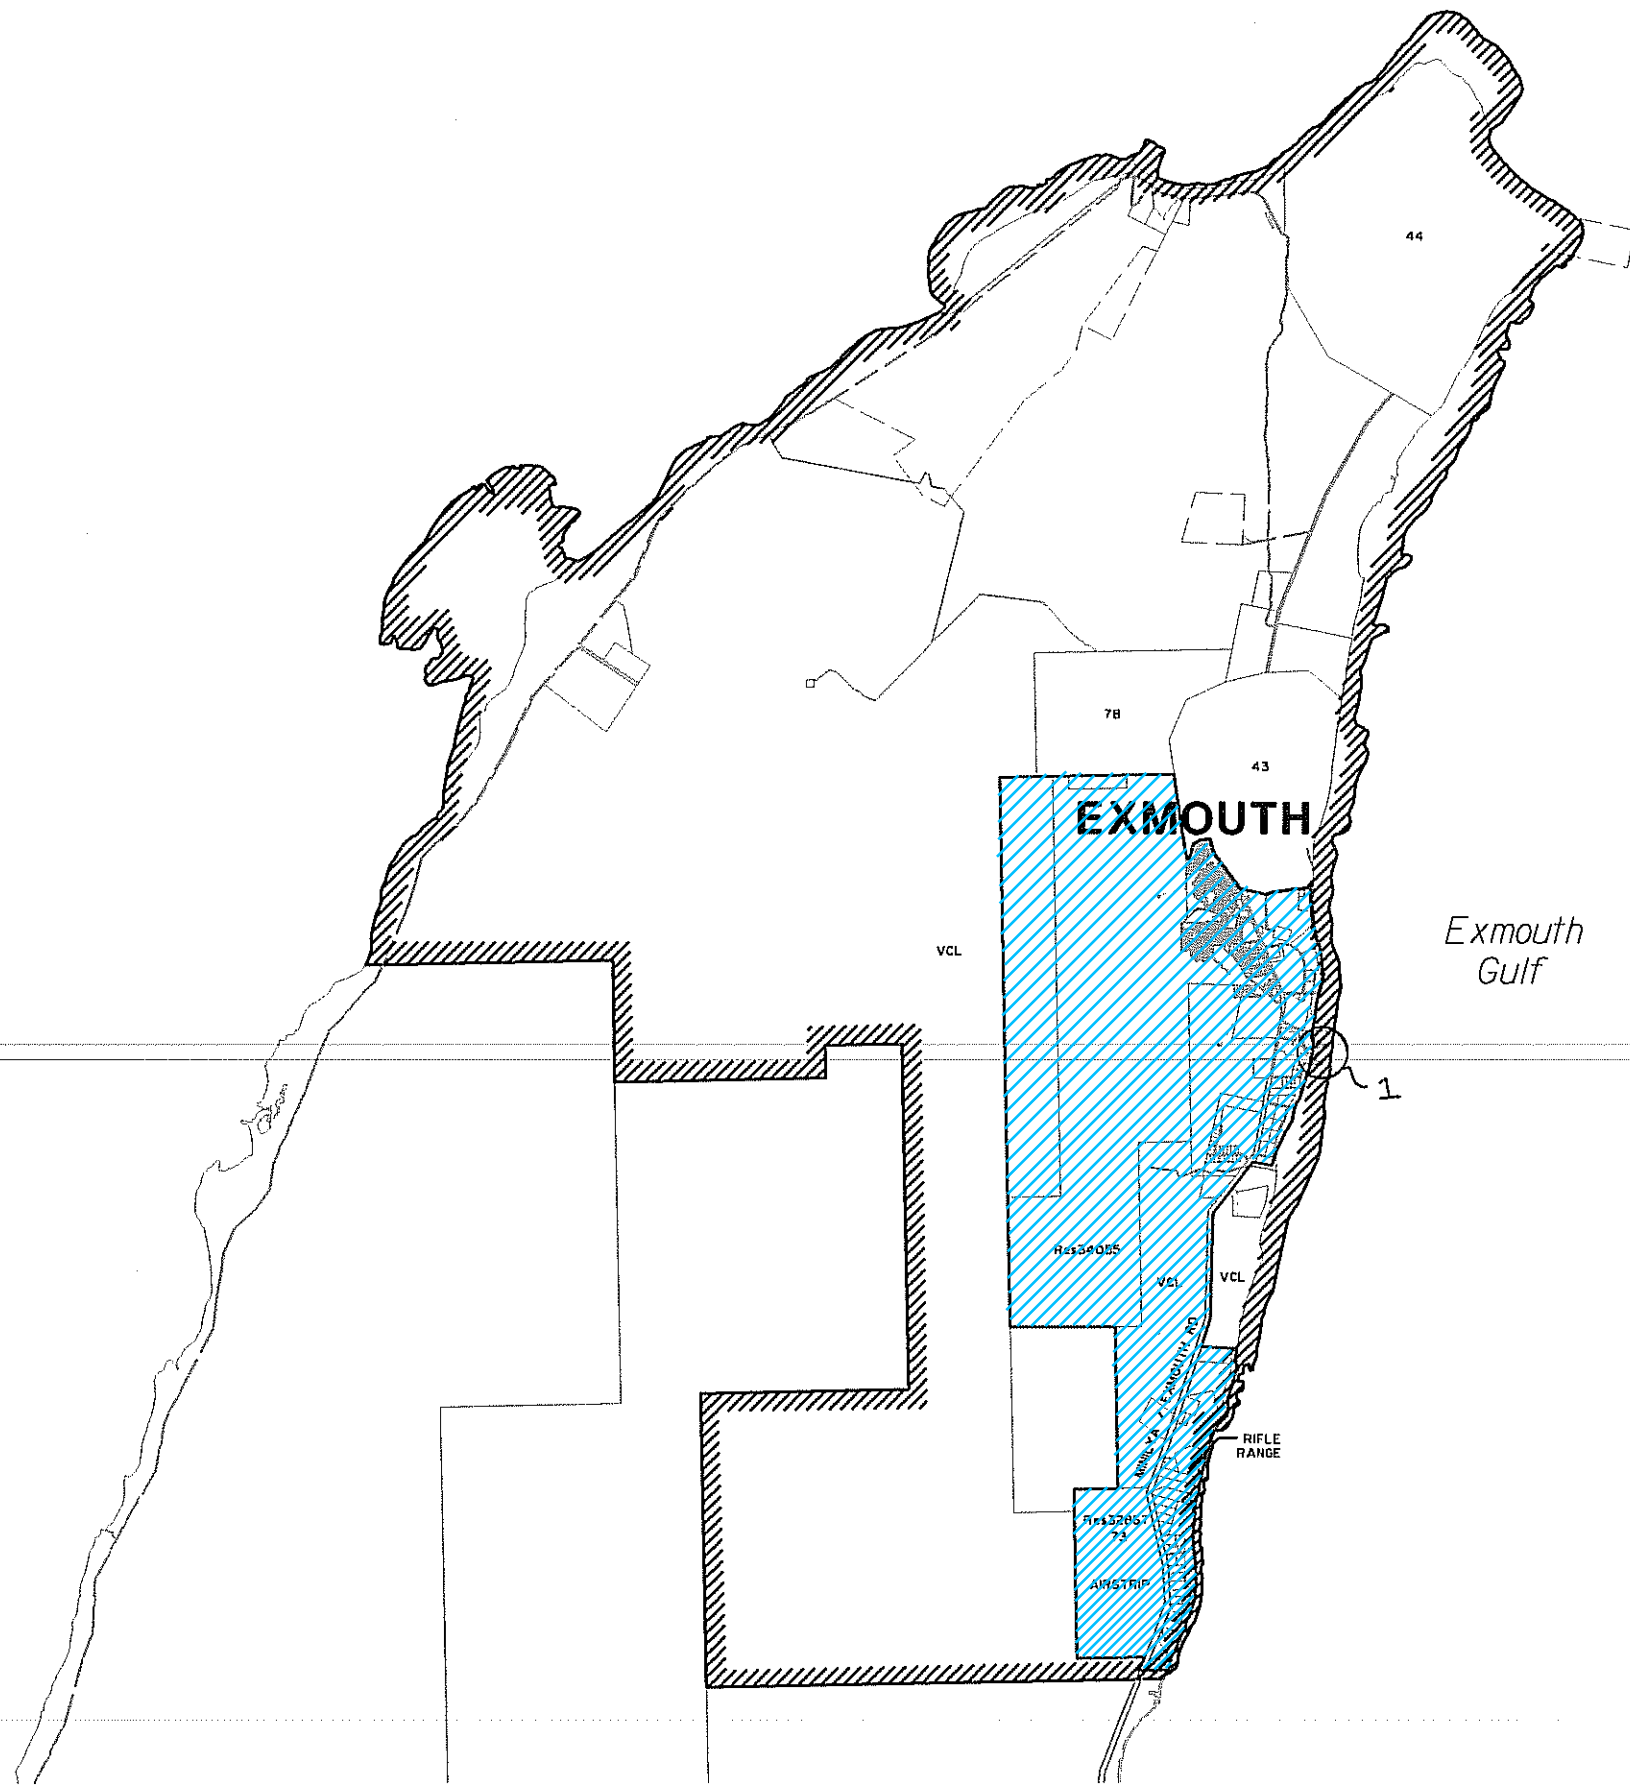

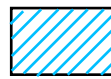 Current Operating Area

NOTE:
The boundary of the operating area shown 
The area includes reclaimed land and projections into or over the water.

OLD OPERATING AREA 

COMMENCEMENT DATE OF LICENCE.....

TERM OF LICENCE.....25 years.....





20-08-2005	E	EXTENDED OPERATING AREA TO SHIRE & POSTAL BOUNDARIES	PD	MA
08-12-2000	D	CATCHMENT AREAS REMOVED	SM	JW
27-10-2000	C	PROPOSED BOUNDARY AFTER APPROVAL OF WSPP	SM	JW
23-06-1999	B	AMENDED OPERATING AREA	SM	JW
11-01-1998	A	ORIGINAL ISSUE - DRG OWR-OA-134	JA	WJP
DATE	No.	DESCRIPTION	DRN	CHK




PROPOSED AMENDMENT TO
EXMOUTH OPERATING AREA
POTABLE WATER SUPPLY SERVICES
LICENSEE : WATER CORPORATION

DRAWN S.MASTERS	CHECKED J.WINTERBOURNE	PLAN NO. OWR-OA-134	ISSUE E	ORIG SIZE A3
FILE No.	DATE 23 JUNE 2000			

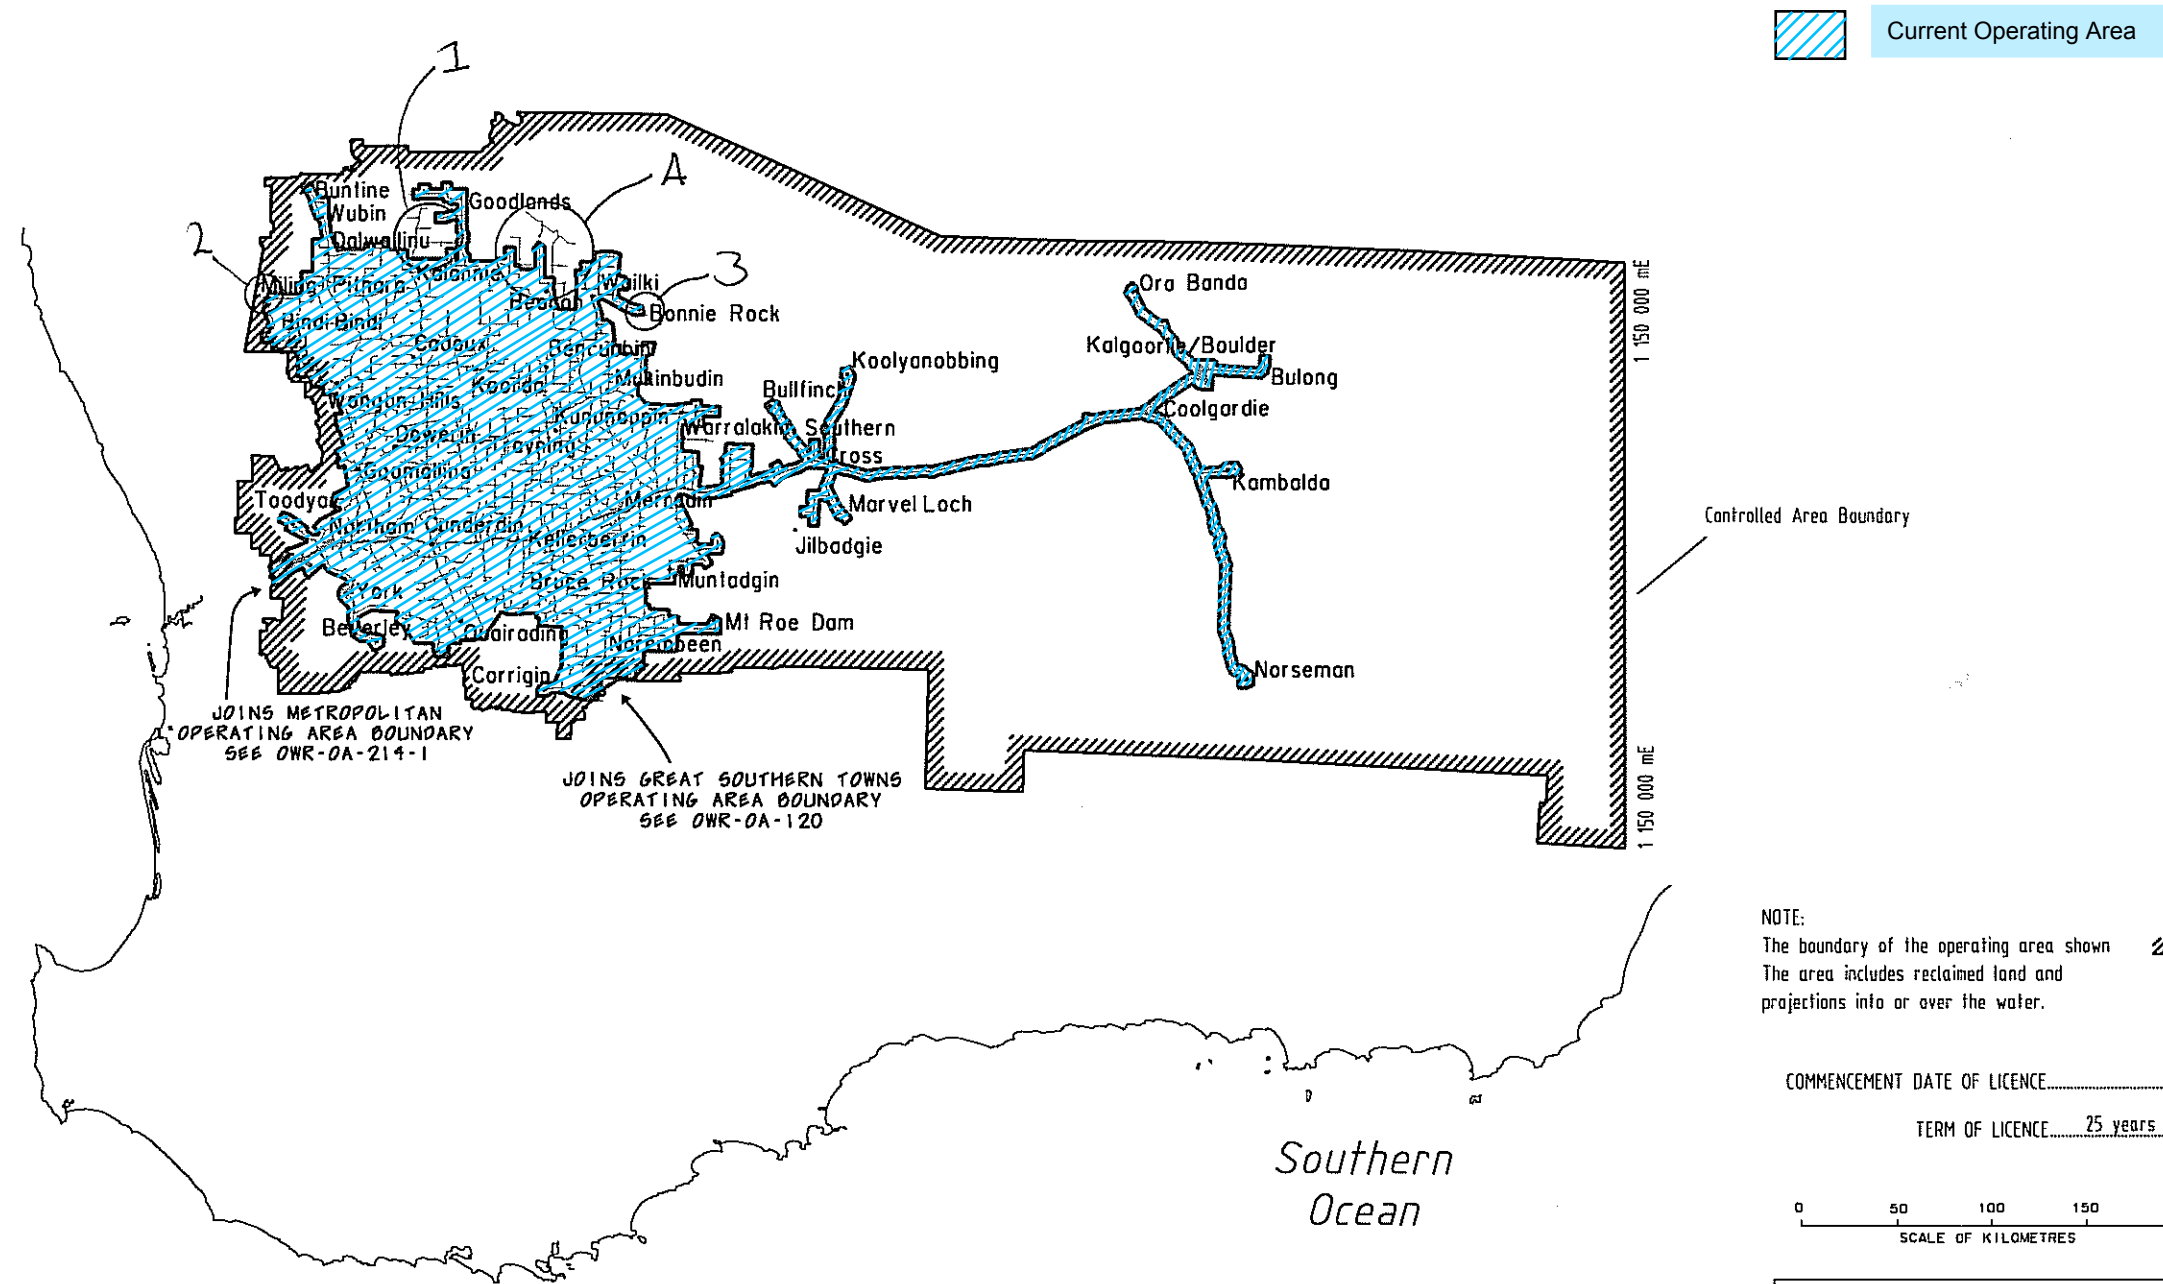



 Current Operating Area

NOTE:
The boundary of the operating area shown 
The area includes reclaimed land and projections into or over the water.

COMMENCEMENT DATE OF LICENCE.....
TERM OF LICENCE..... 25 years.....

0 50 100 150 200
SCALE OF KILOMETRES

LEGEND
 FMS WATER (Aug 2005)
 OLD OPERATING AREA


16-08-2005	H	AMENDED OPERATING AREA TO SHIRE BOUNDARIES	PD	MA
08-12-2004	G	AMENDED OPERATING AREA, KAMBALDA ADDED	PD	AG
10-05-2004	F	AMENDED OPERATING AREA	PD	AG
14-04-2003	E	GOODLANDS EXTENSION ADDED	SM	WT
14-10-2002	D	AMENDED OPERATING AREA	SM	WT
10-01-1999	A	ORIGINAL ISSUE - ORG OWR-DA-055	JA	WJP
DATE	No.	DESCRIPTION	DRN	CHK





PROPOSED AMENDMENT TO
GOLDFIELDS AND AGRICULTURAL WATER SUPPLY OPERATING AREA
POTABLE WATER SUPPLY SERVICES
LICENSEE : WATER CORPORATION

DRAWN S.MASTERS	CHECKED J.WINTERBOURNE	PLAN NO. OWR-DA-055	ISSUE H	GRID SIZE A3
FILE No.	DATE 3 AUGUST 1999			


JOINS GOLDFIELDS AND AGRICULTURAL
OPERATING AREA BOUNDARY
SEE OWR-0A-055

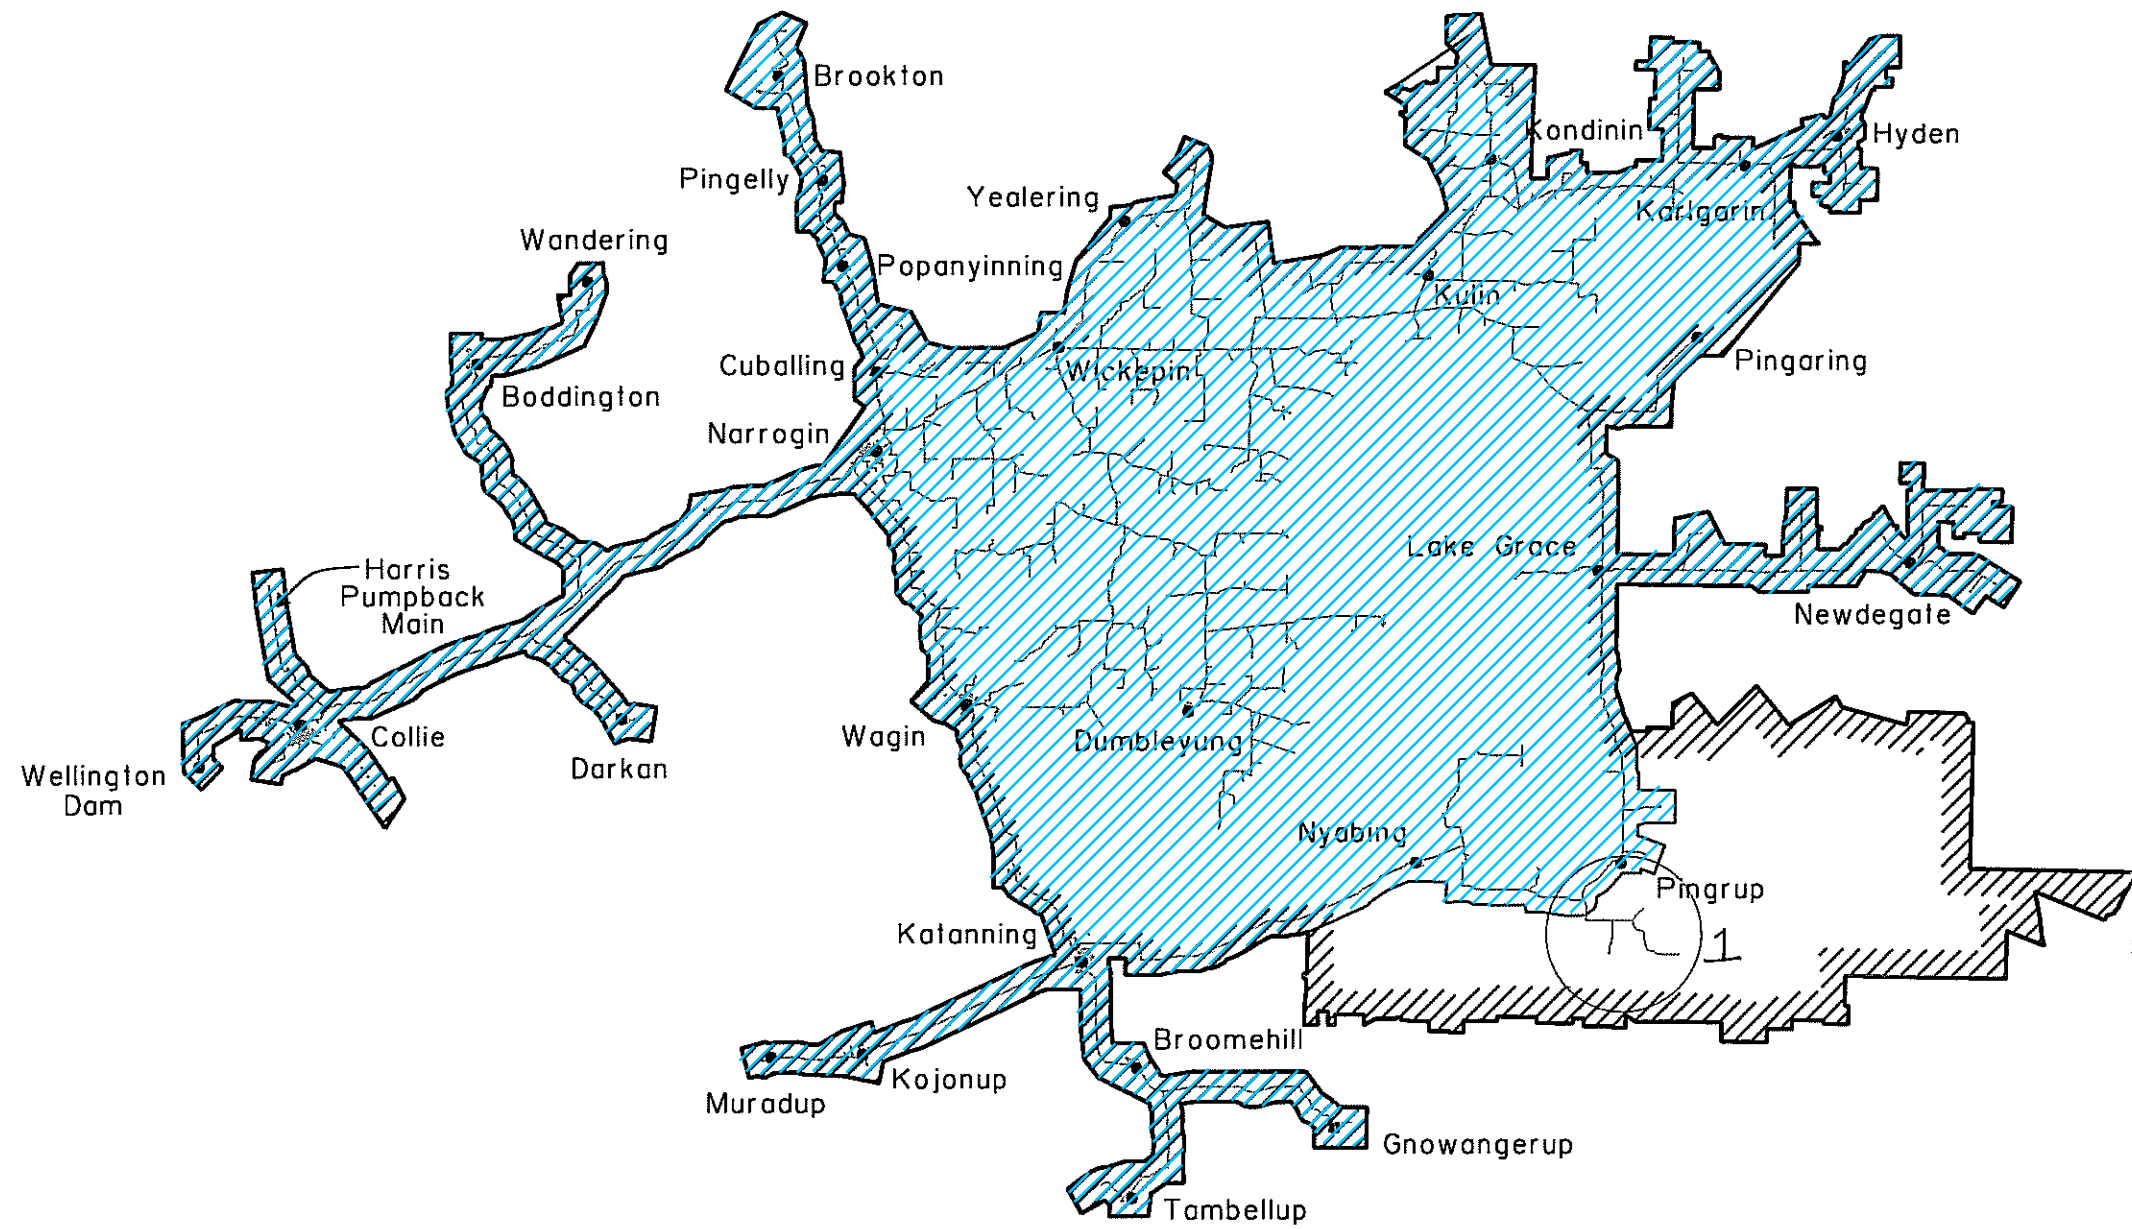


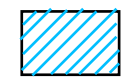
 Current Operating Area

NOTE:
The boundary of the operating area shown 
The area includes reclaimed land and
projections into or over the water.

COMMENCEMENT DATE OF LICENCE.....
TERM OF LICENCE..... 25 years.....

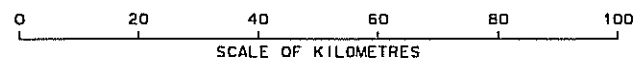

 
LEGEND
 FMS WATER (AUG 2005)
 OLD OPERATING AREA


06-10-2005	G	AMENDED OPERATING AREA TO SHIRE OF KENT	PD	MA
05-10-2004	F	AMENDMENT TO OPERATING AREA - NE FROM PINGARING TO HYDEN	PD	AG
10-05-2004	E	AMENDMENT TO OPERATING AREA	PD	AG
15-11-2002	D	AMENDMENT TO OPERATING AREA	SM	MT
09-08-2001	C	AMENDMENT TO OPERATING AREA	SM	JW
19-07-2000	A	FUTURE BOUNDARY WHEN CATCHMENT AREAS OMITTED	SM	JW
DATE	No.	DESCRIPTION	DRN	CHK



PROPOSED AMENDMENT TO
GREAT SOUTHERN TOWNS WATER SUPPLY OPERATING AREA
POTABLE WATER SUPPLY SERVICES
LICENSEE : WATER CORPORATION


DRAWN S.MASTERS	CHECKED J.WINTERBOURNE	PLAN NO. OWR-OA-120	ISSUE G	ORIG SIZE A3
FILE No.	DATE 3 AUGUST 1999			


NOTE:
 The boundary of the operating area shown 
 The area includes reclaimed land and projections into or over the water.


OLD OPERATING AREA 

COMMENCEMENT DATE OF LICENCE.....


TERM OF LICENCE..... 25 years.....

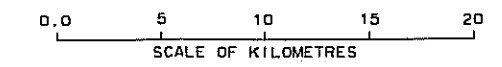

 Current Operating Area

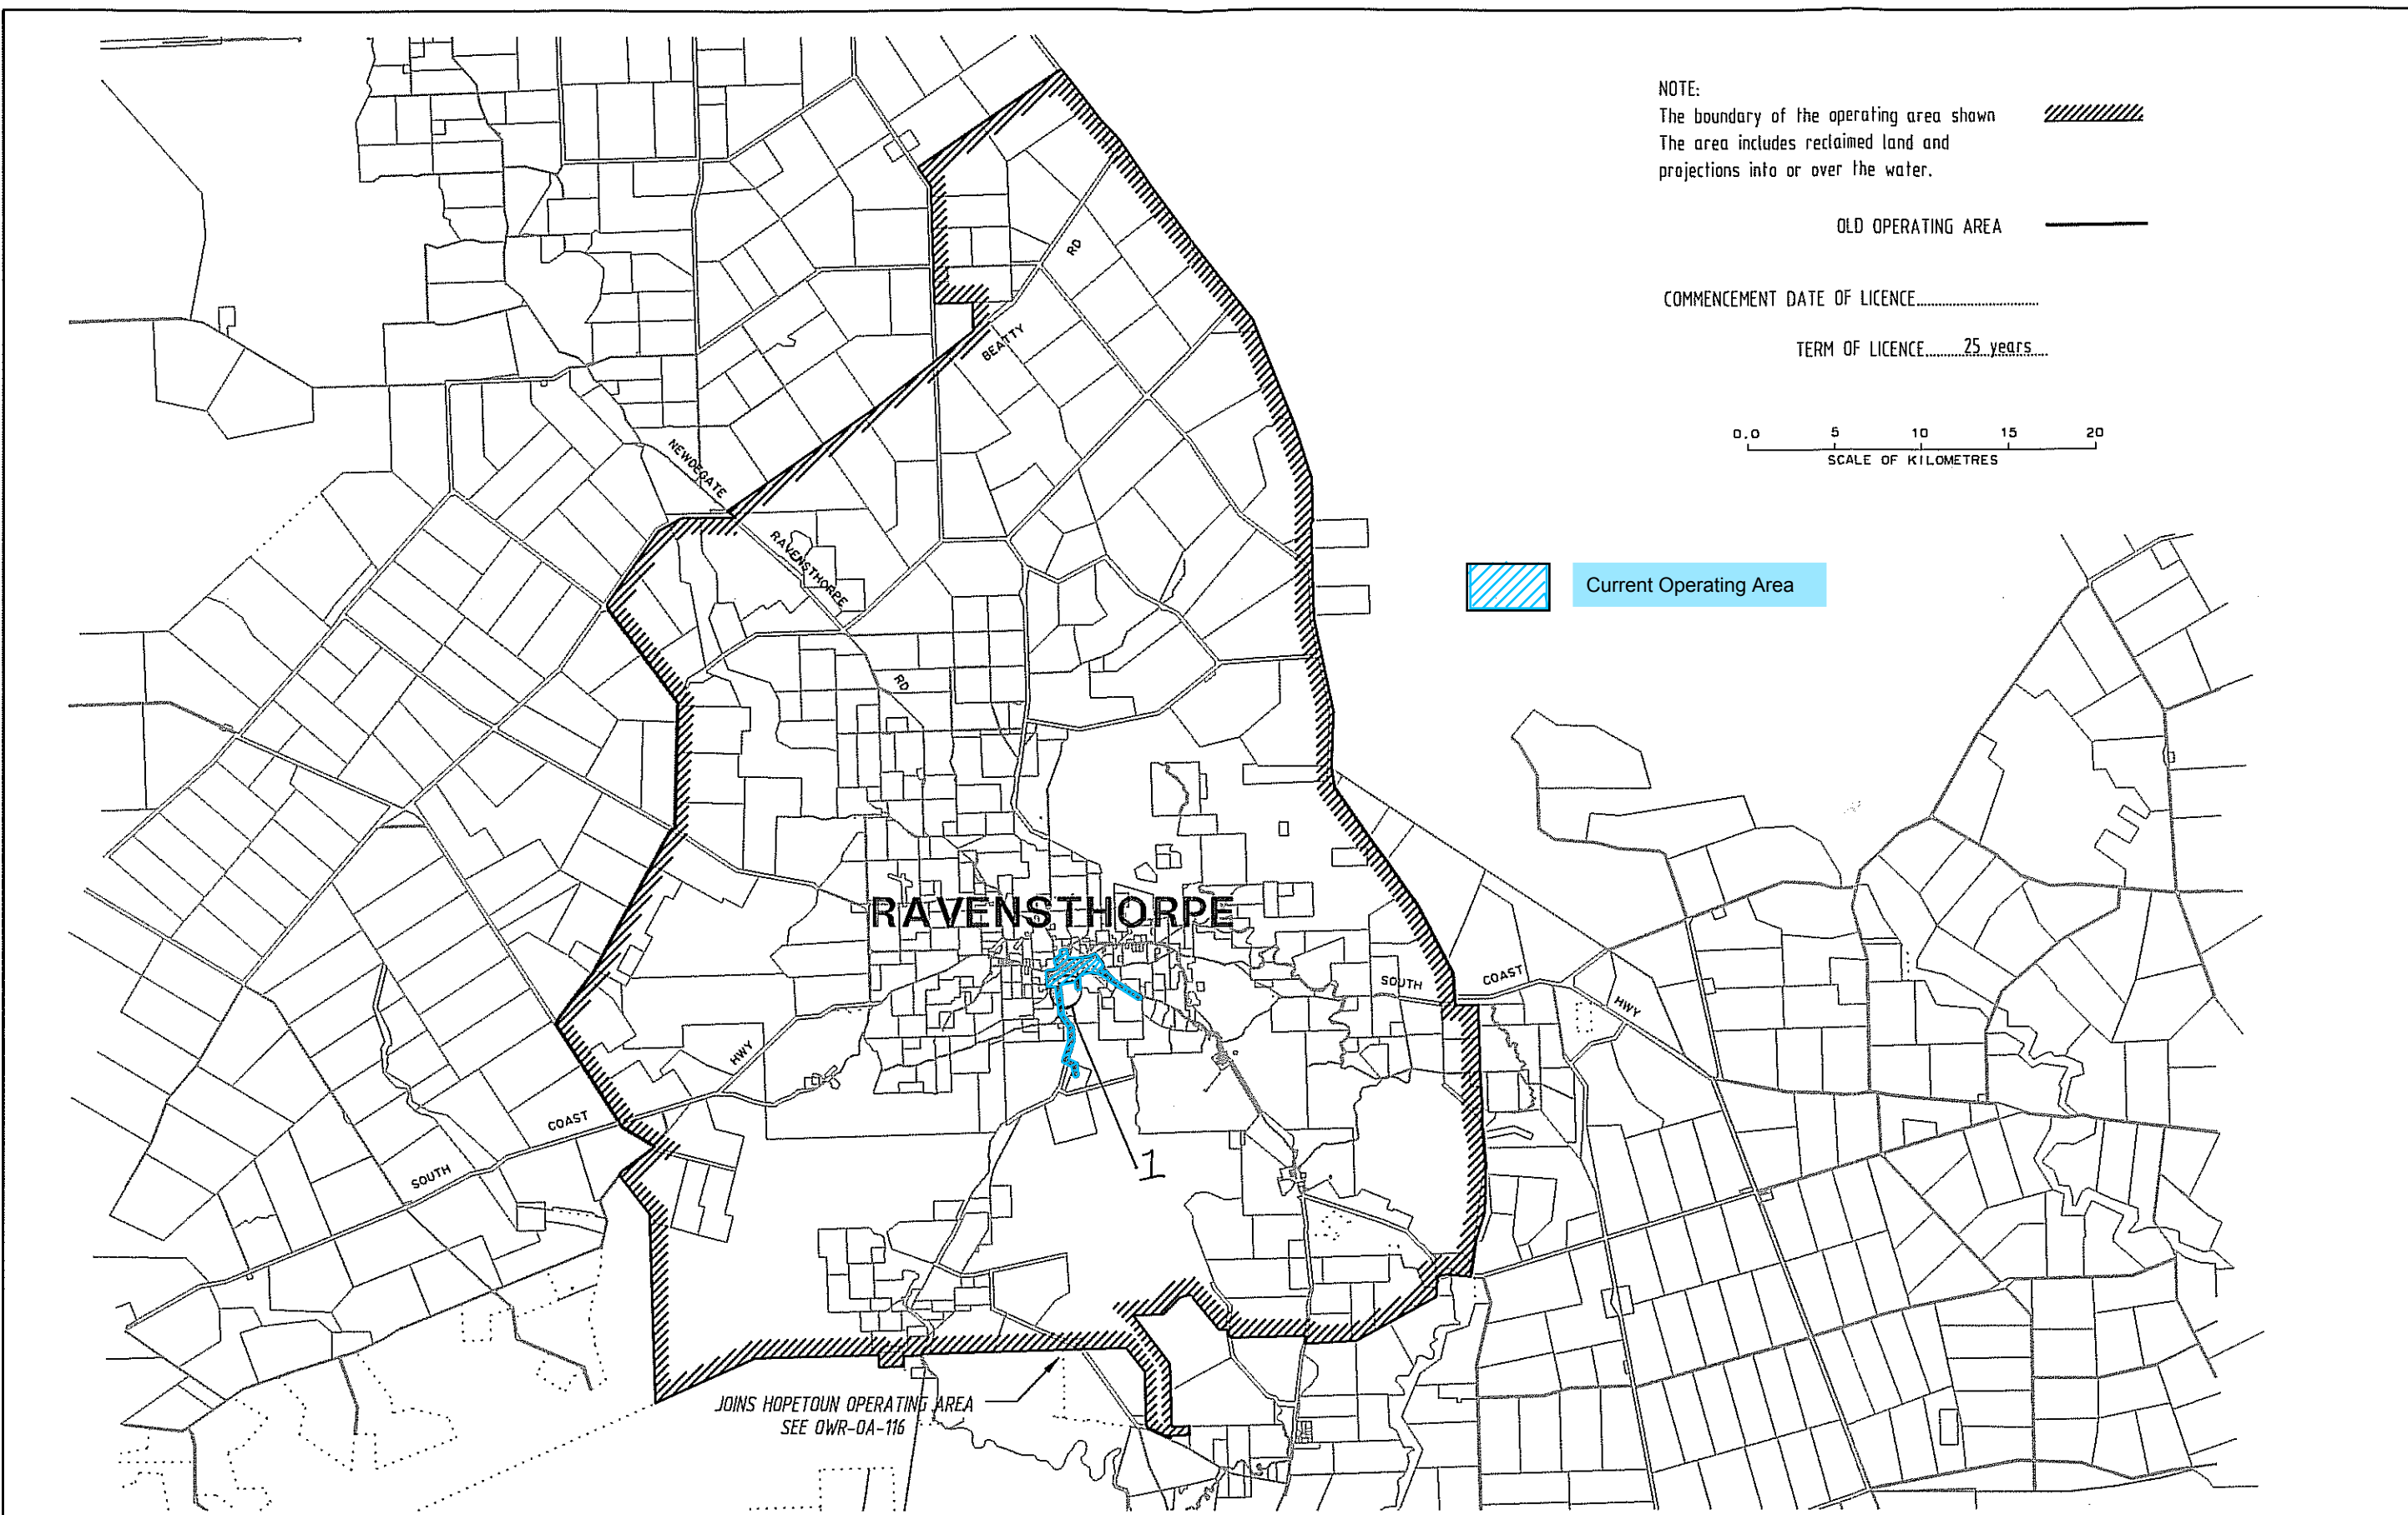

05-09-2005	F	AMENDED OPERATING AREA TO POSTAL BOUNDARY	PD	MA
23-05-2002	E	AMENDED OPERATING AREA	SM	JW
20-11-2000	D	CATCHMENT AREA REMOVED	SM	JW
07-02-2000	C	AMENDED OPERATING AREA	SM	JW
20-12-1999	B	AMENDED OPERATING AREA	SM	JW
10-12-1995	A	ORIGINAL ISSUE - DRC OWR-0A-040-1	JA	WJP
DATE	No.	DESCRIPTION	DRN	CHK

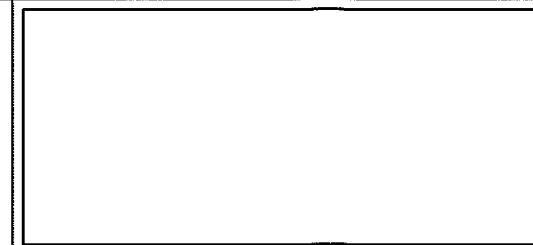

PROPOSED AMENDMENT TO
 RAVENSTHORPE OPERATING AREA
 POTABLE WATER SUPPLY SERVICES
 LICENSEE : WATER CORPORATION

DRAWN S.MASTERS	CHECKED J.WINTERBOURNE	PLAN NO. OWR-0A-040	ISSUE F	ORIG SIZE A3
FILE No.	DATE 20 DECEMBER 1999			

INDIAN OCEAN

SHIRE OF NORTHAMPTON

YUNA

SHIRE OF CHAPMAN VALLEY

NABAWA

CITY OF GERALDTON

GERALDTON

SHIRE OF GREENOUGH

SHIRE OF MULLEWA

SHIRE OF MORAWA

SHIRE OF MINGENEW

ALLANOOKA
BOREFIELD

SHIRE OF IRWIN

SHIRE OF THREE SPRINGS

NOTE:


The boundary of the operating area shown
The area includes reclaimed land and
projections into or over the water.

LOCAL AUTHORITY BOUNDARIES

OLD OPERATING AREA

COMMENCEMENT DATE OF LICENCE.....

TERM OF LICENCE..... 25 years.....

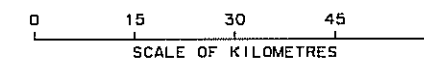


Current Operating Area

DATE	No.	DESCRIPTION	DRN	CHK
12-09-2005	H	AMENDED OPERATING AREA EXTENDED TO SHIRE BOUNDARIES	AM	MA
06-12-2004	G	MODIFIED OPERATING AREA BOUNDARY, NORTH OF DONGARA	PD	AG
06-10-2002	F	MODIFIED OPERATING AREA BOUNDARY, INCLUDING ALONG PIPELINE ROUTE	SM	MT
23-05-2002	E	MODIFIED OPERATING AREA BOUNDARY	SM	JW
10-01-2001	D	MODIFIED OPERATING AREA BOUNDARY	SM	JW
12-01-1988	A	ORIGINAL ISSUE - DRG OWR-OA-102	PE	WC



PROPOSED AMENDMENT TO
GERALDTON REGION OPERATING AREA
POTABLE WATER SUPPLY SERVICES
LICENSEE : WATER CORPORATION

DRAWN S.MASTERS	CHECKED P.SCOTT	PLAN NO. OWR-OA102	ISSUE H	ORIG SIZE A3
FILE No.	DATE 7 JULY 1999			

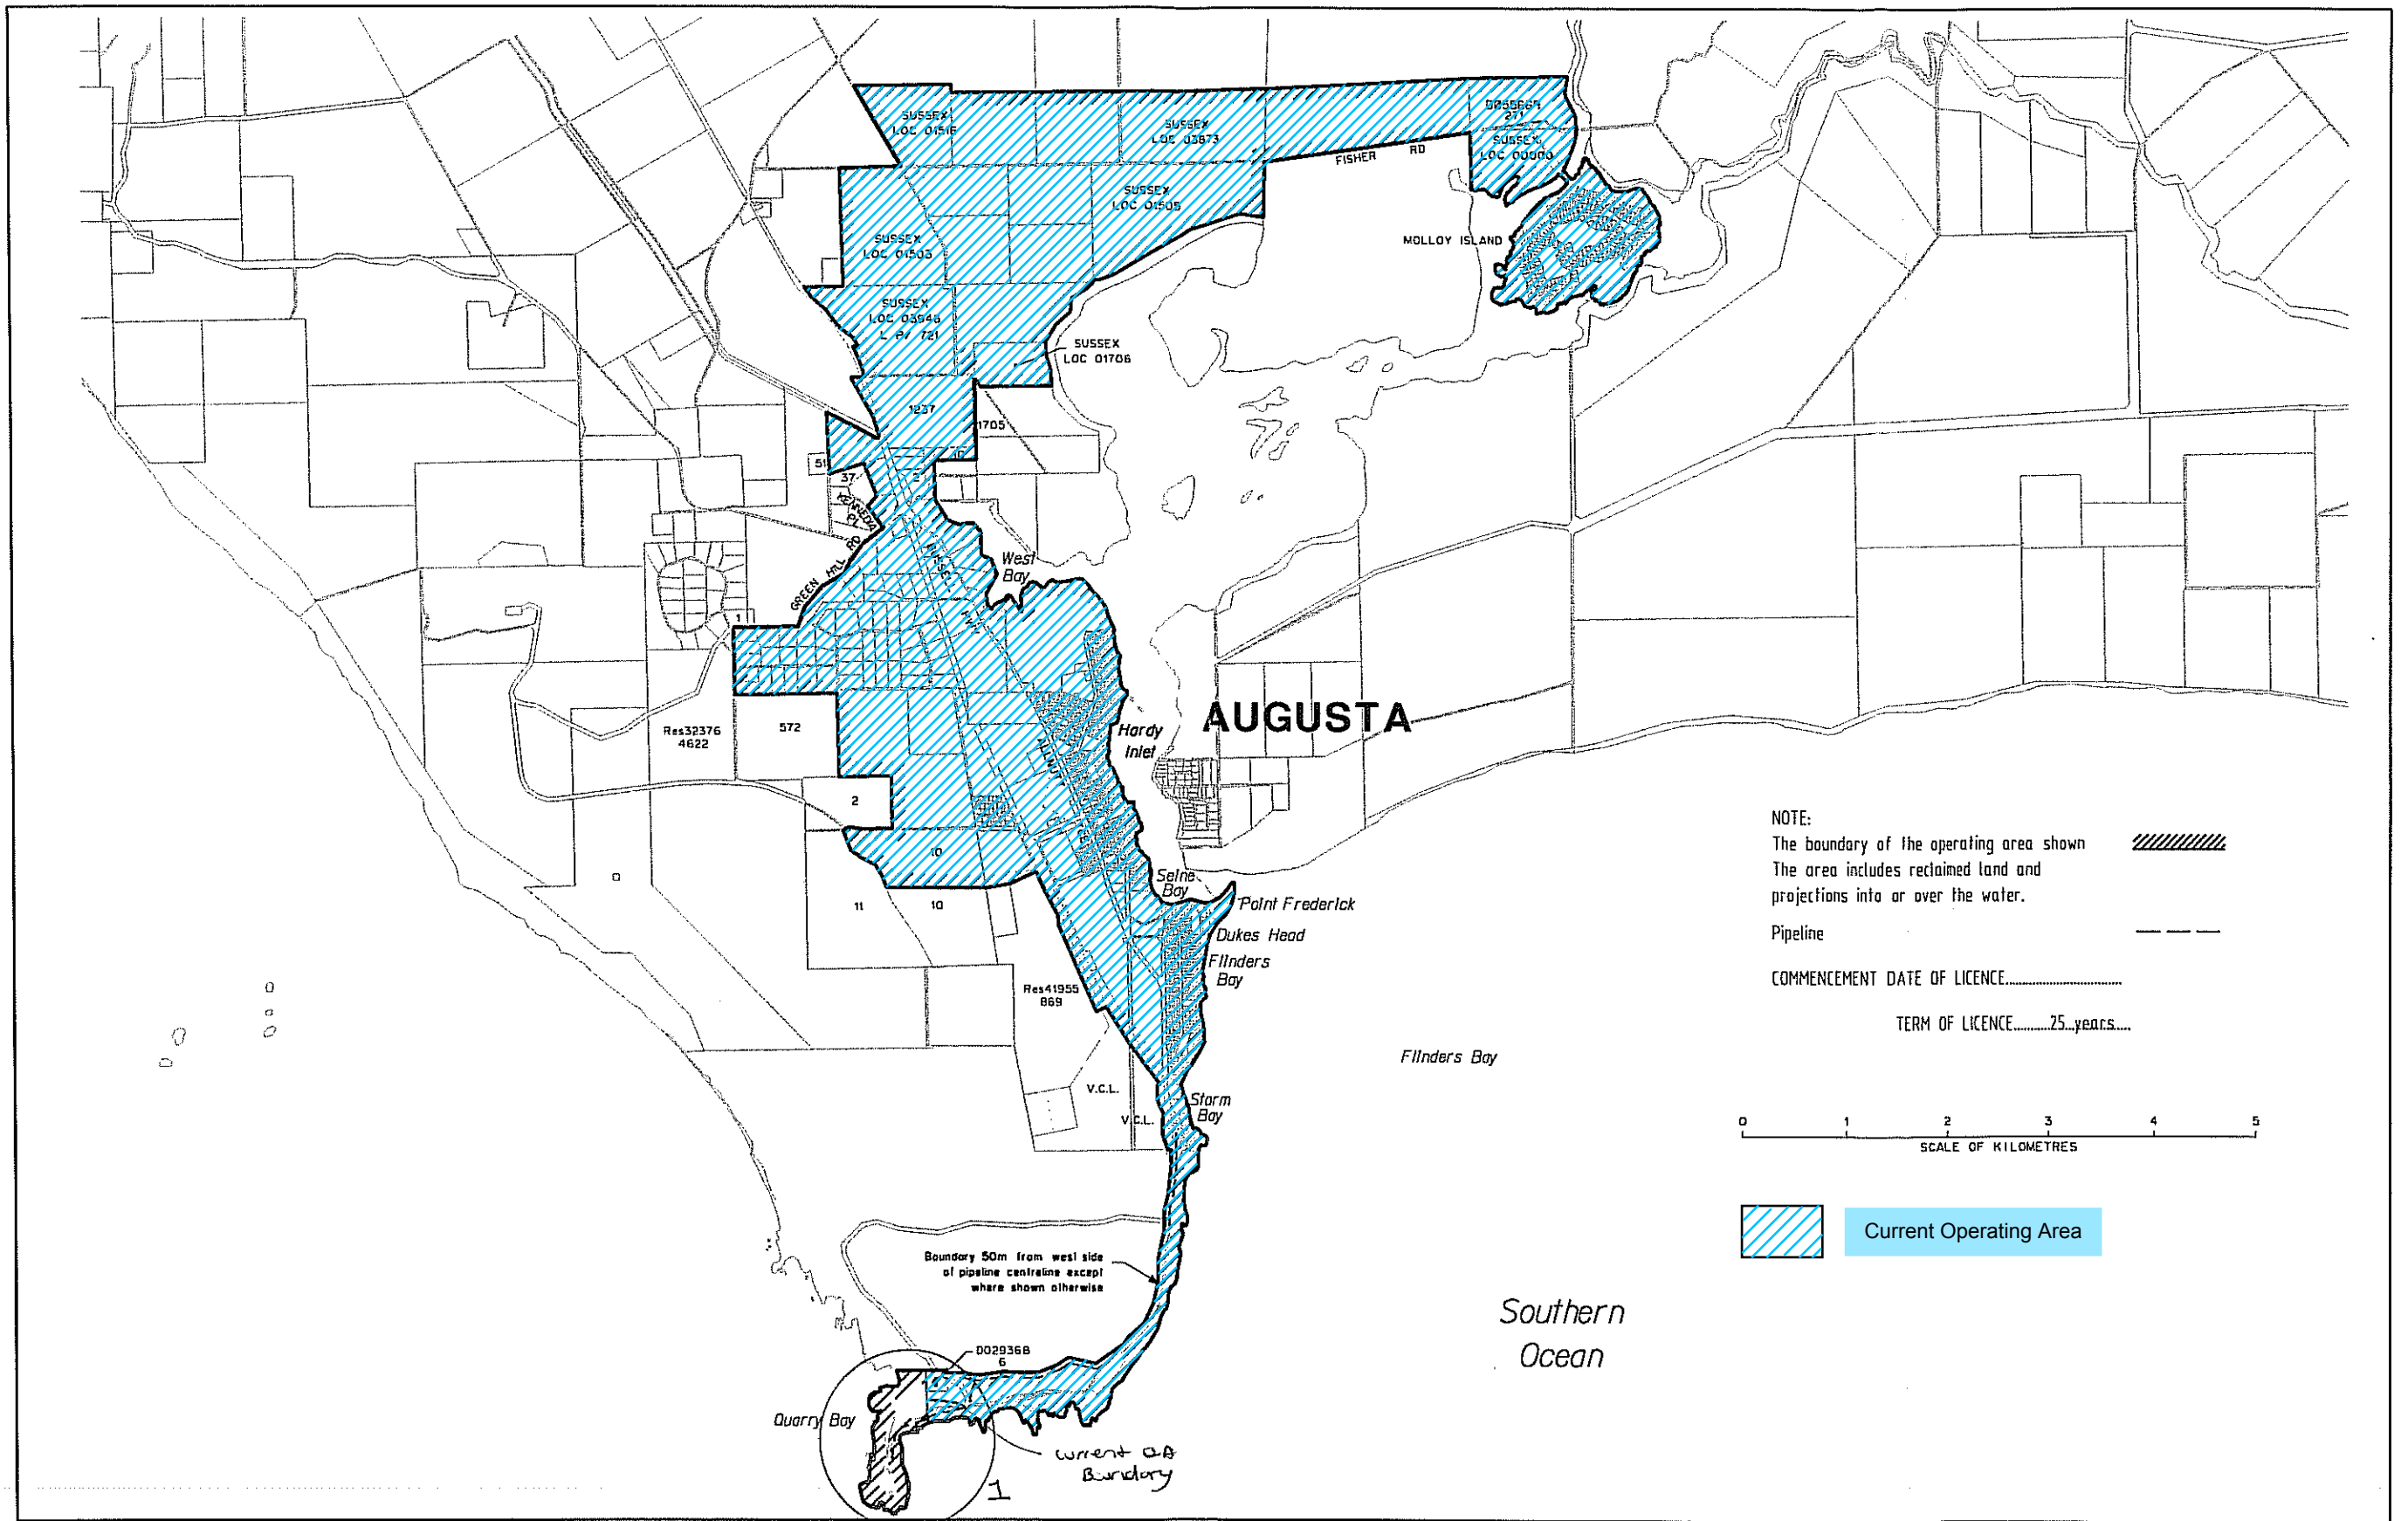


NOTE:
 The boundary of the operating area shown The area includes reclaimed land and projections into or over the water.
 Pipeline
 COMMENCEMENT DATE OF LICENCE.....
 TERM OF LICENCE.....25 years.....

0 1 2 3 4 5
 SCALE OF KILOMETRES

Current Operating Area


Southern Ocean

DATE	No.	DESCRIPTION	DRN	CHK
07-10-2005	C	EXTENDED OPERATING AREA TO LIGHTHOUSE	PD	MA
10-09-2002	B	AMENDED OPERATING AREA	SM	MT
20-03-2002	A	AMENDED OPERATING AREA	SM	JW

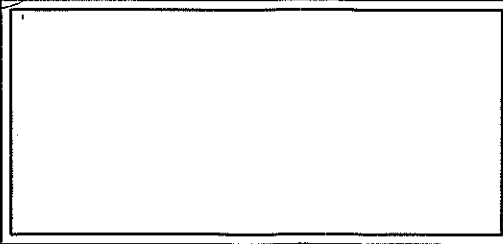

WATER SERVICES LICENSING ACT 1995
 AUGUSTA OPERATING AREA
 POTABLE WATER SUPPLY SERVICES
 LICENSEE : WATER CORPORATION

DRAWN S.MASTERS	CHECKED P.SCOTT	DATE 27 AUGUST 1999	ISSUE C	ORIG SIZE A3
FILE No.			OWR-OA-224	

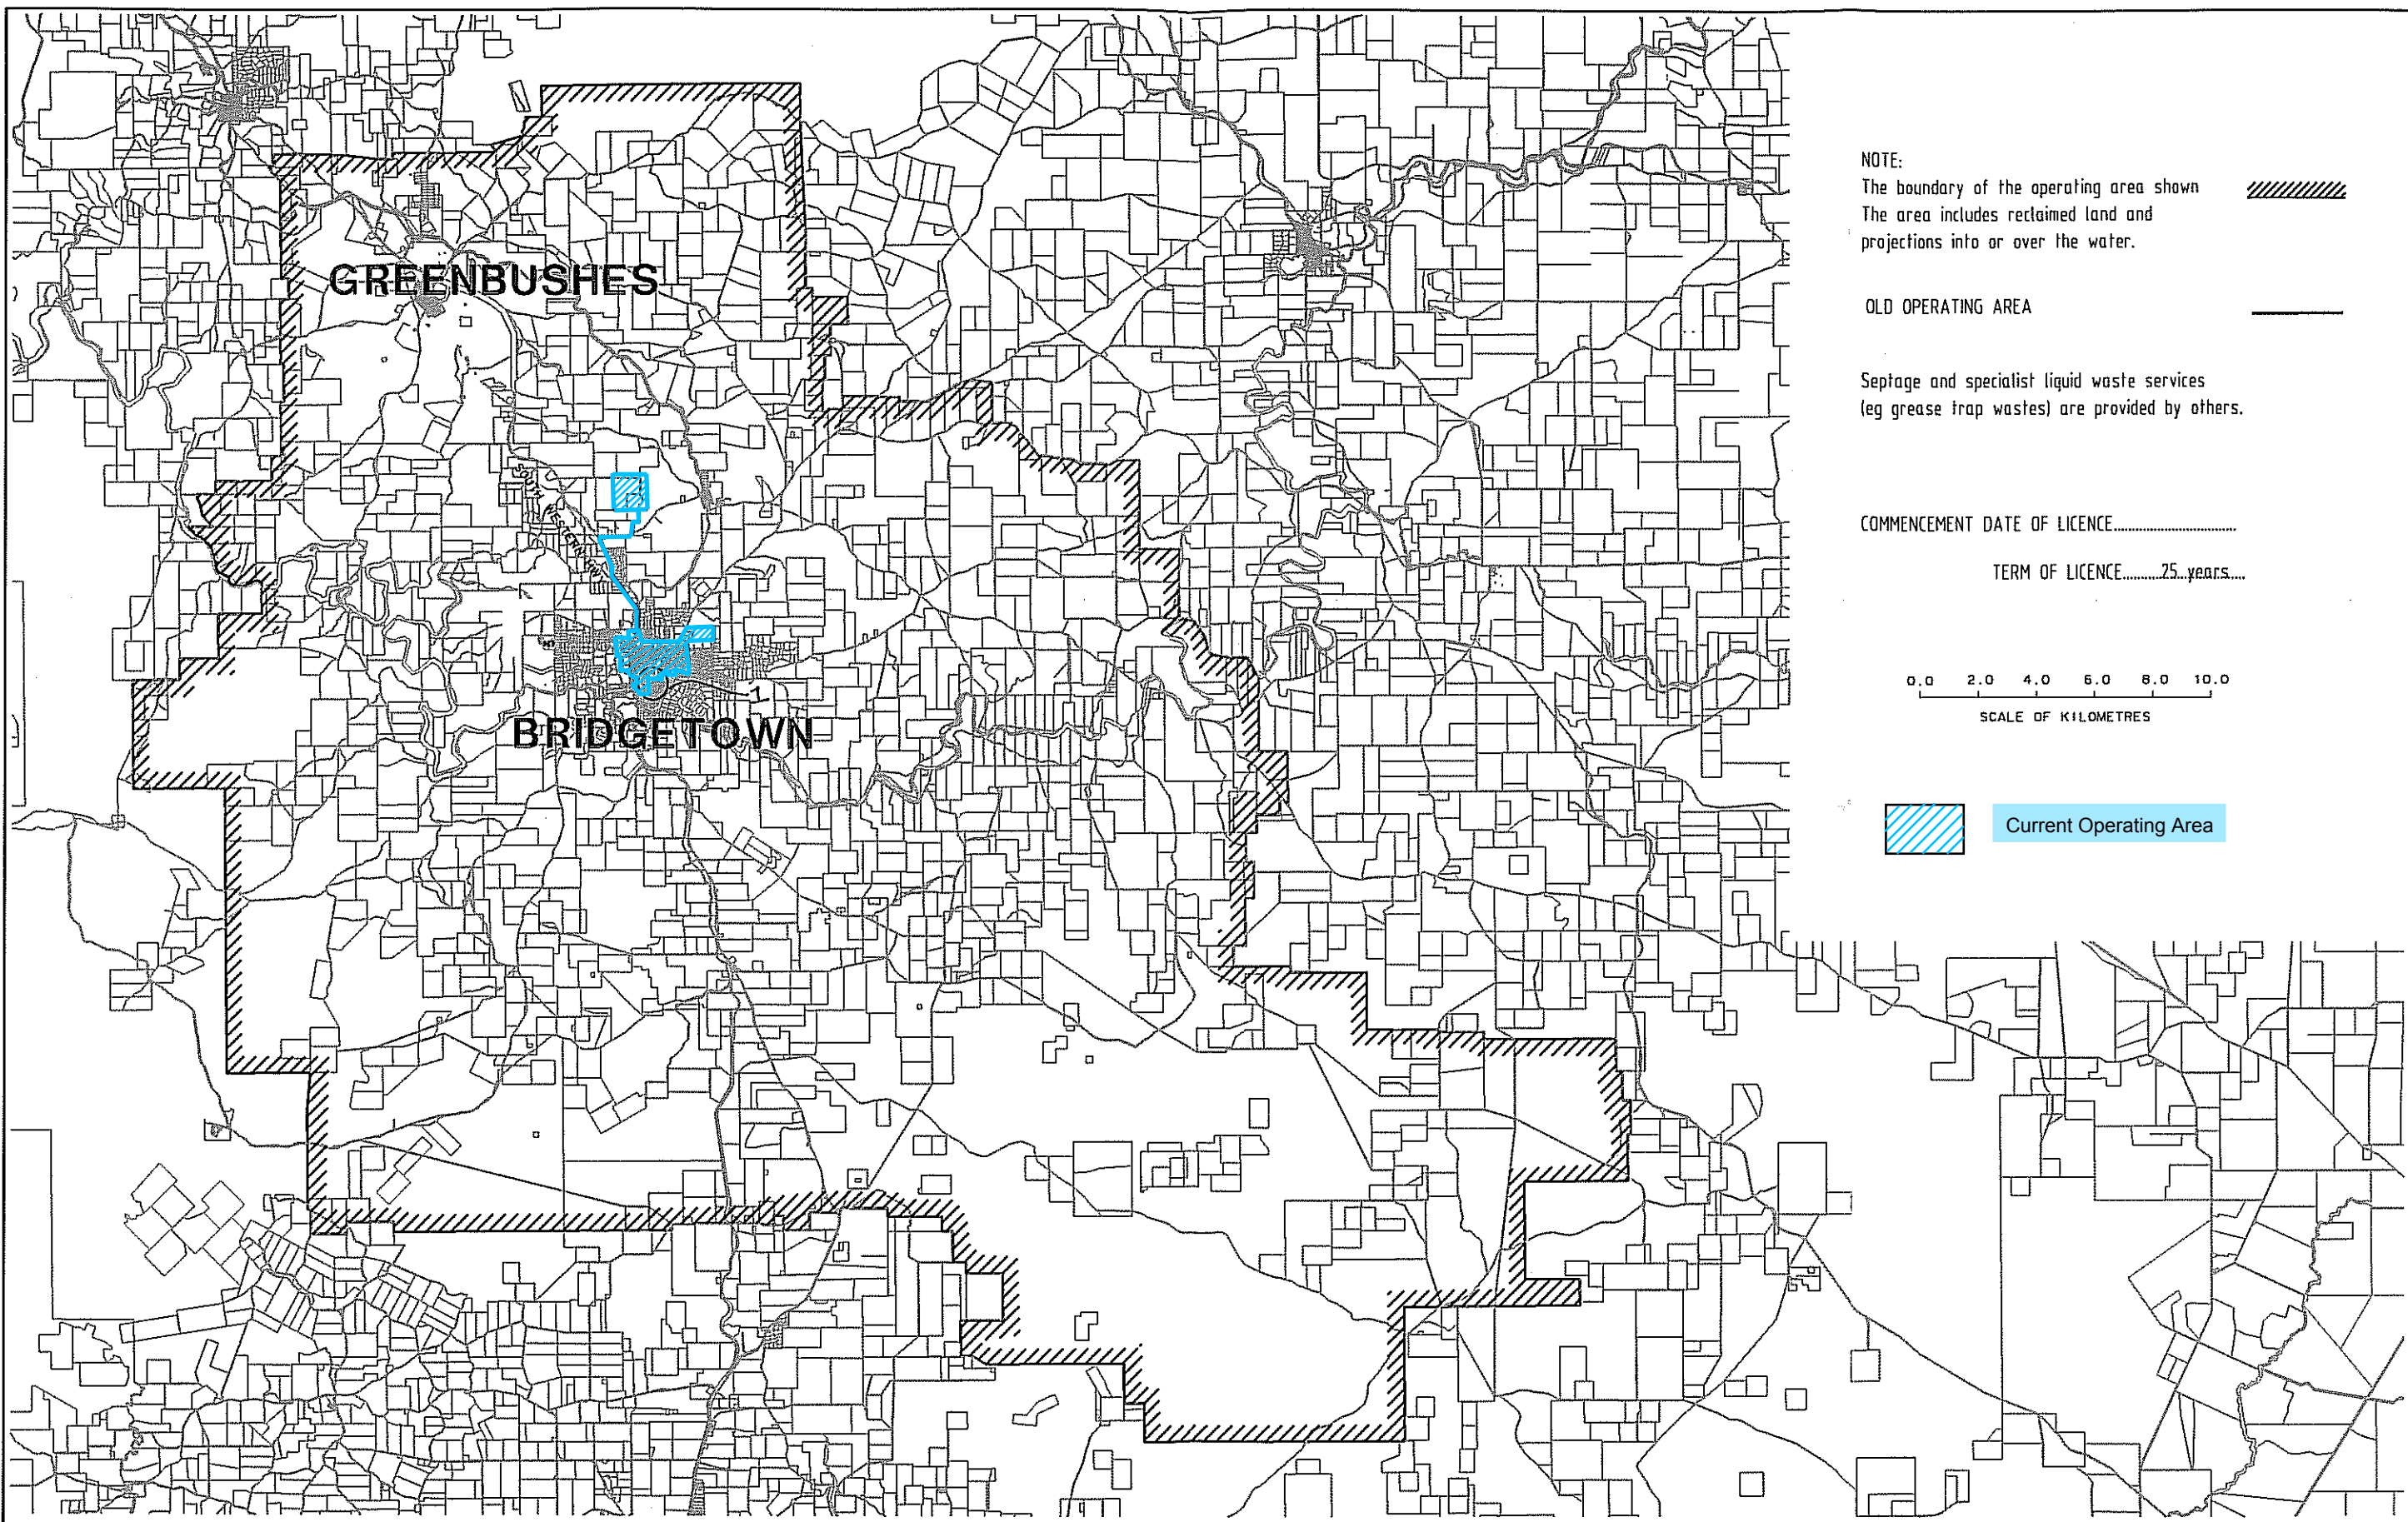



NOTE:
 The boundary of the operating area shown
 The area includes reclaimed land and
 projections into or over the water.

OLD OPERATING AREA


Septage and specialist liquid waste services
 (eg grease trap wastes) are provided by others.

COMMENCEMENT DATE OF LICENCE.....
 TERM OF LICENCE.....25 years....

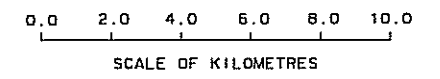

 Current Operating Area

30-08-2005	D	AMENDED OPERATING AREA TO SHIRE BOUNDARY	AM	MA
17-04-2000	C	AMENDED OPERATING AREA	SM	JH
10-07-1999	B	AMENDED OPERATING AREA	SM	JH
20-12-1995	A	ORIGINAL ISSUE - DRG OWR-OA-082	MMP	WJP
DATE	No.	DESCRIPTION	DRN	CHK

 

PROPOSED AMENDMENT TO
 BRIDGETOWN - GREENBUSHES OPERATING AREA
 SEWERAGE SERVICES
 LICENSEE : WATER CORPORATION

DRAWN S.MASTERS	CHECKED J.HARRIS	PLAN NO. OWR-OA-082	ISSUE D	ORIG SIZE A3
FILE No.	DATE 19 JULY 1999			