


WATER SERVICES COORDINATION ACT 1995
MARVEL LOCH OPERATING AREA
(SEWERAGE AND NON-POTABLE WATER SUPPLY SERVICES)

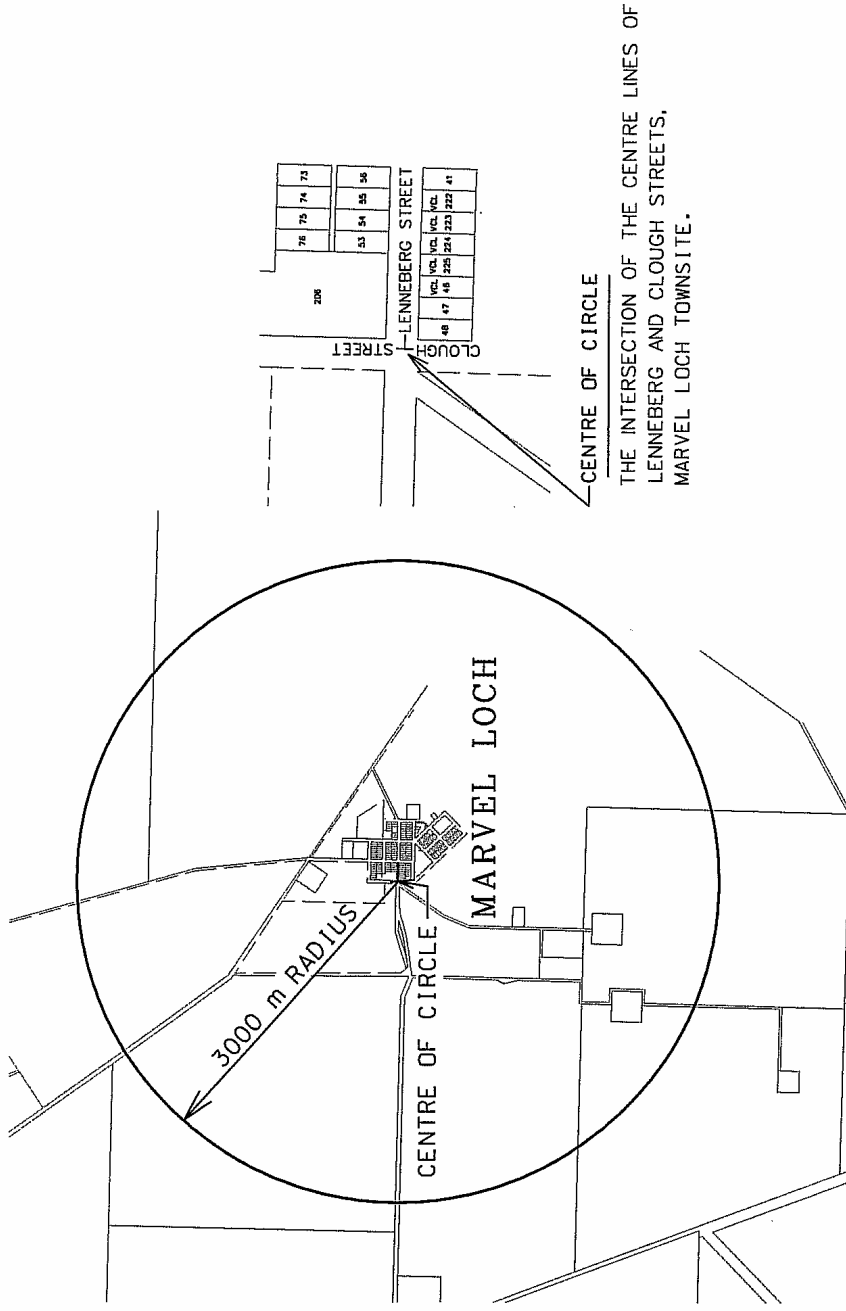

APPROVED: *[Signature]*
 COORDINATOR OF WATER SERVICES



DATE: 14 June 2002

WATER SERVICES COORDINATION ACT 1995
 MARVEL LOCH OPERATING AREA
 (SEWERAGE AND NON-POTABLE WATER SUPPLY SERVICES)
 LICENSEE: SHIRE OF YILGARN

DRYAN M. OLNEY
 FILE NO. 1:50000
 CHECKED SCALE
 APPROVED DATE 5 JUNE 2002
 PLAN NO. OWR-0A-089
 ISSUE B

DATE	No.	DESCRIPTION	DRN	CHK	W/C	AFR
5-06-02	B	AMENDED SERVICE				
23-1-96	A	ORIGINAL ISSUE				

WATER SERVICES COORDINATION ACT 1995
SOUTHERN CROSS OPERATING AREA
(SEWERAGE AND NON-POTABLE WATER SUPPLY SERVICES)

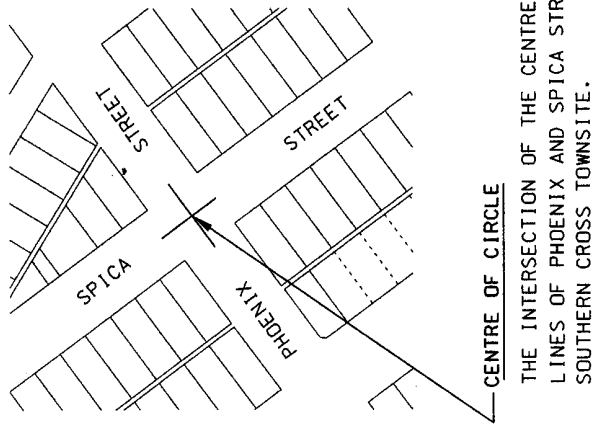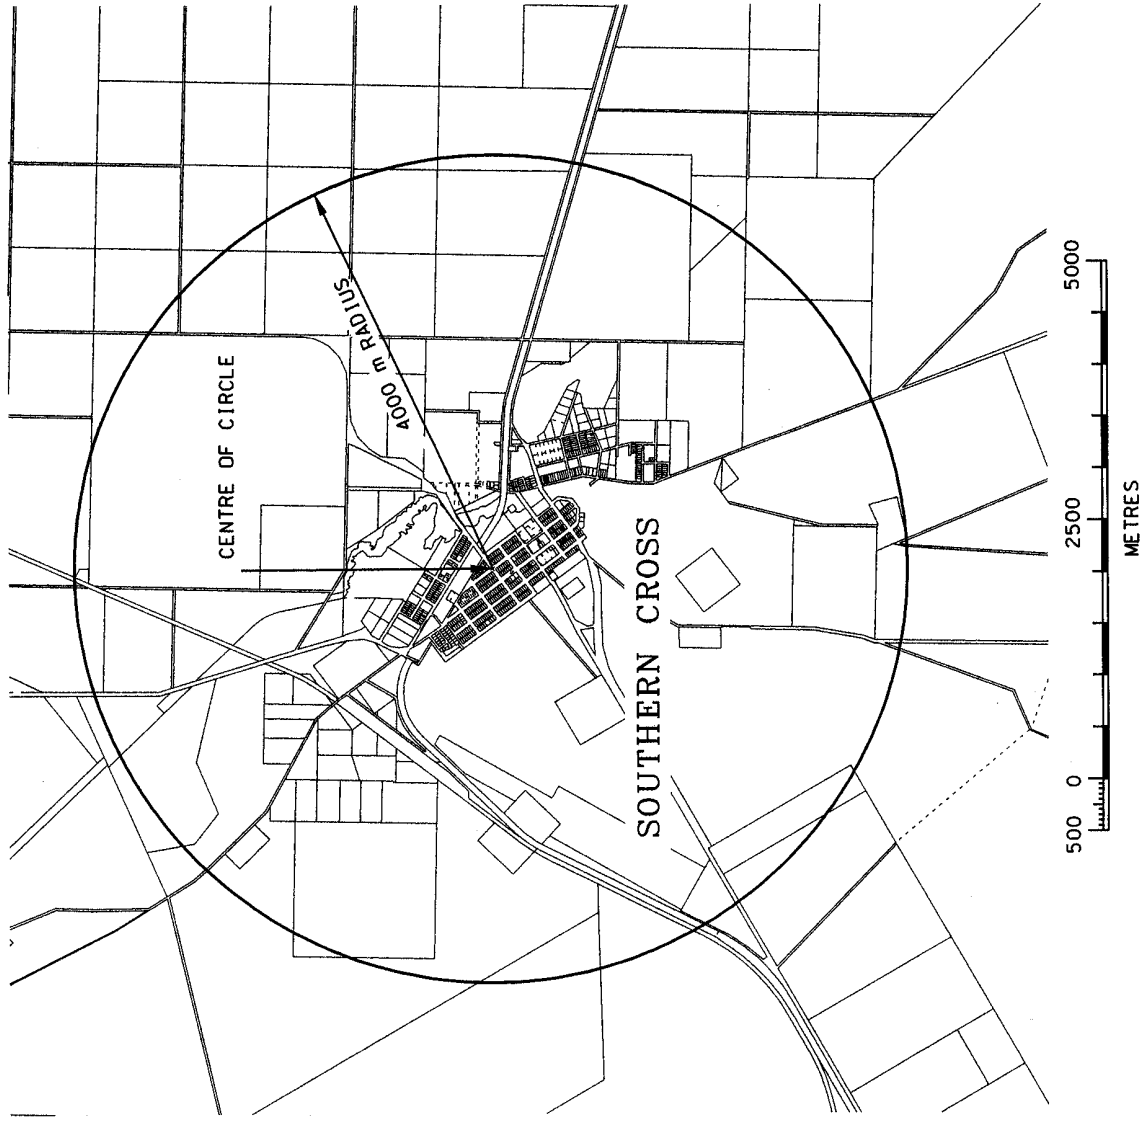

CENTRE OF CIRCLE
 THE INTERSECTION OF THE CENTRE
 LINES OF PHOENIX AND SPICA STREETS,
 SOUTHERN CROSS TOWNSITE.

DESIGN FILE: WAVA A32269 PC: 2801

APPROVED: *Brian Olney*
 COORDINATOR OF WATER SERVICES
 DATE: 14 June 2002

WATER SERVICES COORDINATION ACT 1995
 SOUTHERN CROSS OPERATING AREA
 (SEWERAGE AND NON-POTABLE WATER SUPPLY SERVICES)
 LICENSEE: SHIRE OF YILGARN

DRAWN: M. OLNEY
 FILE No. OWR-OA-034
 CHECKED: _____
 APPROVED: _____
 SCALE: 1:50,000
 DATE: 19 JUNE 2002
 ISSUE: B
 SHEET: A3

DATE	No.	DESCRIPTION	DATE	CHKD	APPR
19-6-02	B	AMENDED SERVICE			
5-12-95	A	ORIGINAL ISSUE			